


**YOU MUST POST BUILDING CARD
IN FRONT OFF HOUSE.**

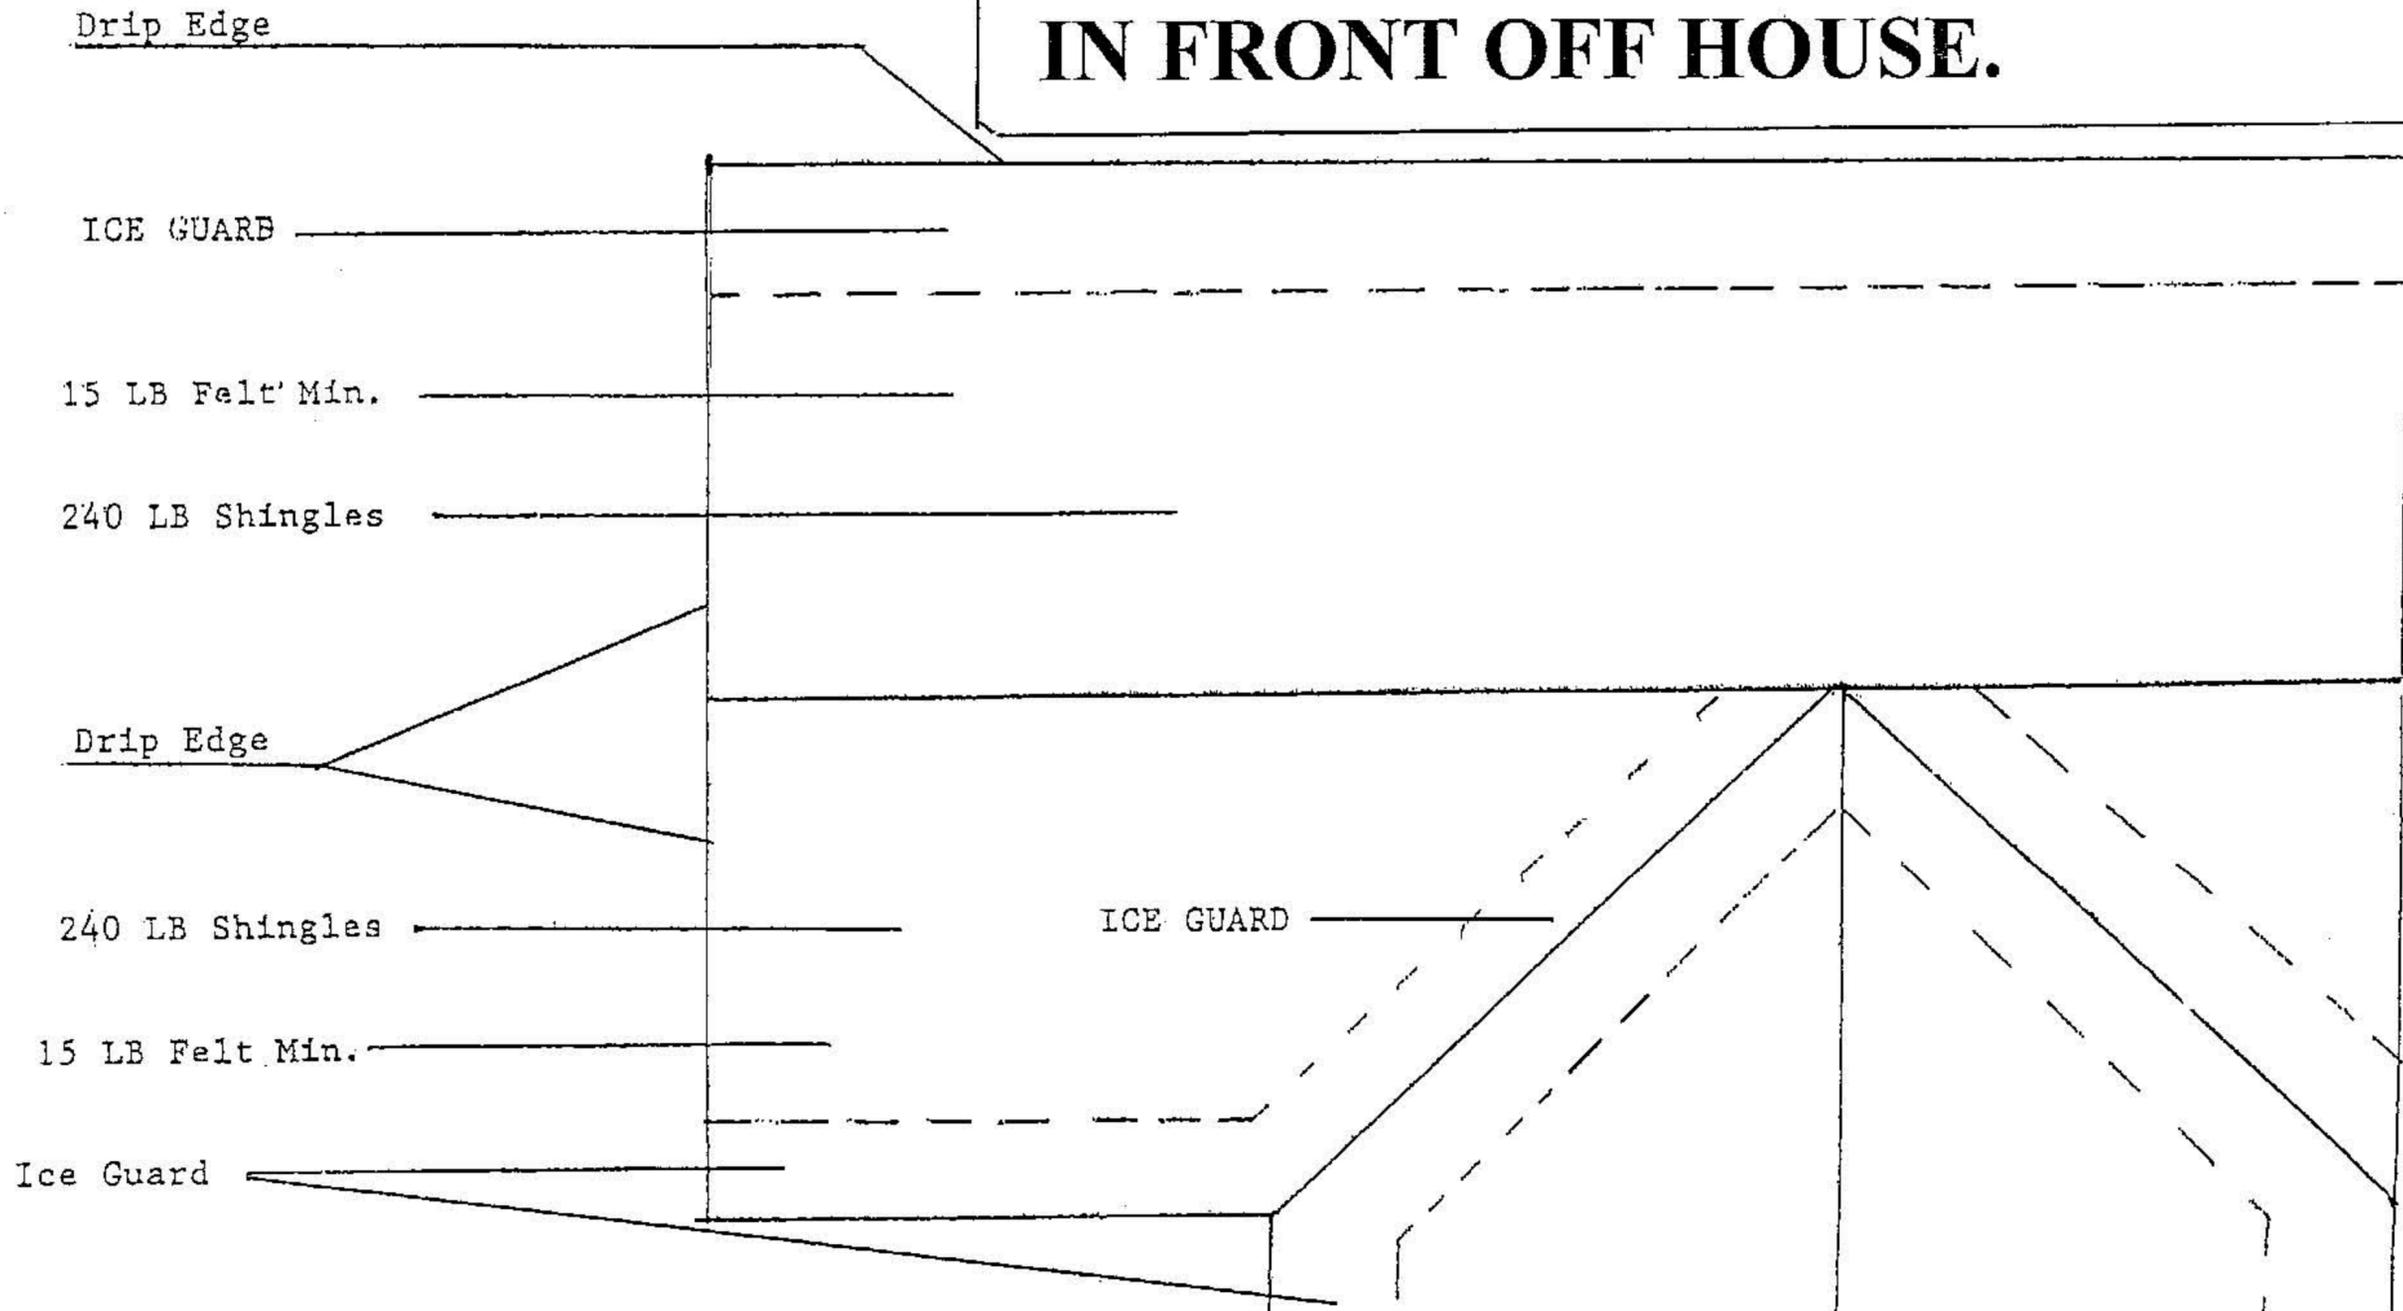

NAME: _____

COMPANY: _____

ADDRESS: _____

CITY: _____

R905.2.7.1 Ice protection. In areas where the average daily temperature in January is 25°F (-4°C) or less or when Table R301.2(1) criteria so designates, an ice barrier that consists of a least two layers of underlayment cemented together or of a self-adhering polymer modified bitumen sheet, shall be used in lieu of normal underlayment and extend from the eave's edge to a point at least 24 inches (610 mm) inside the exterior wall line of the building.

Exception: Detached accessory structures that contain no conditioned floor area.

**YOU MUST CALL FOR
FINAL INSPECTION.**